


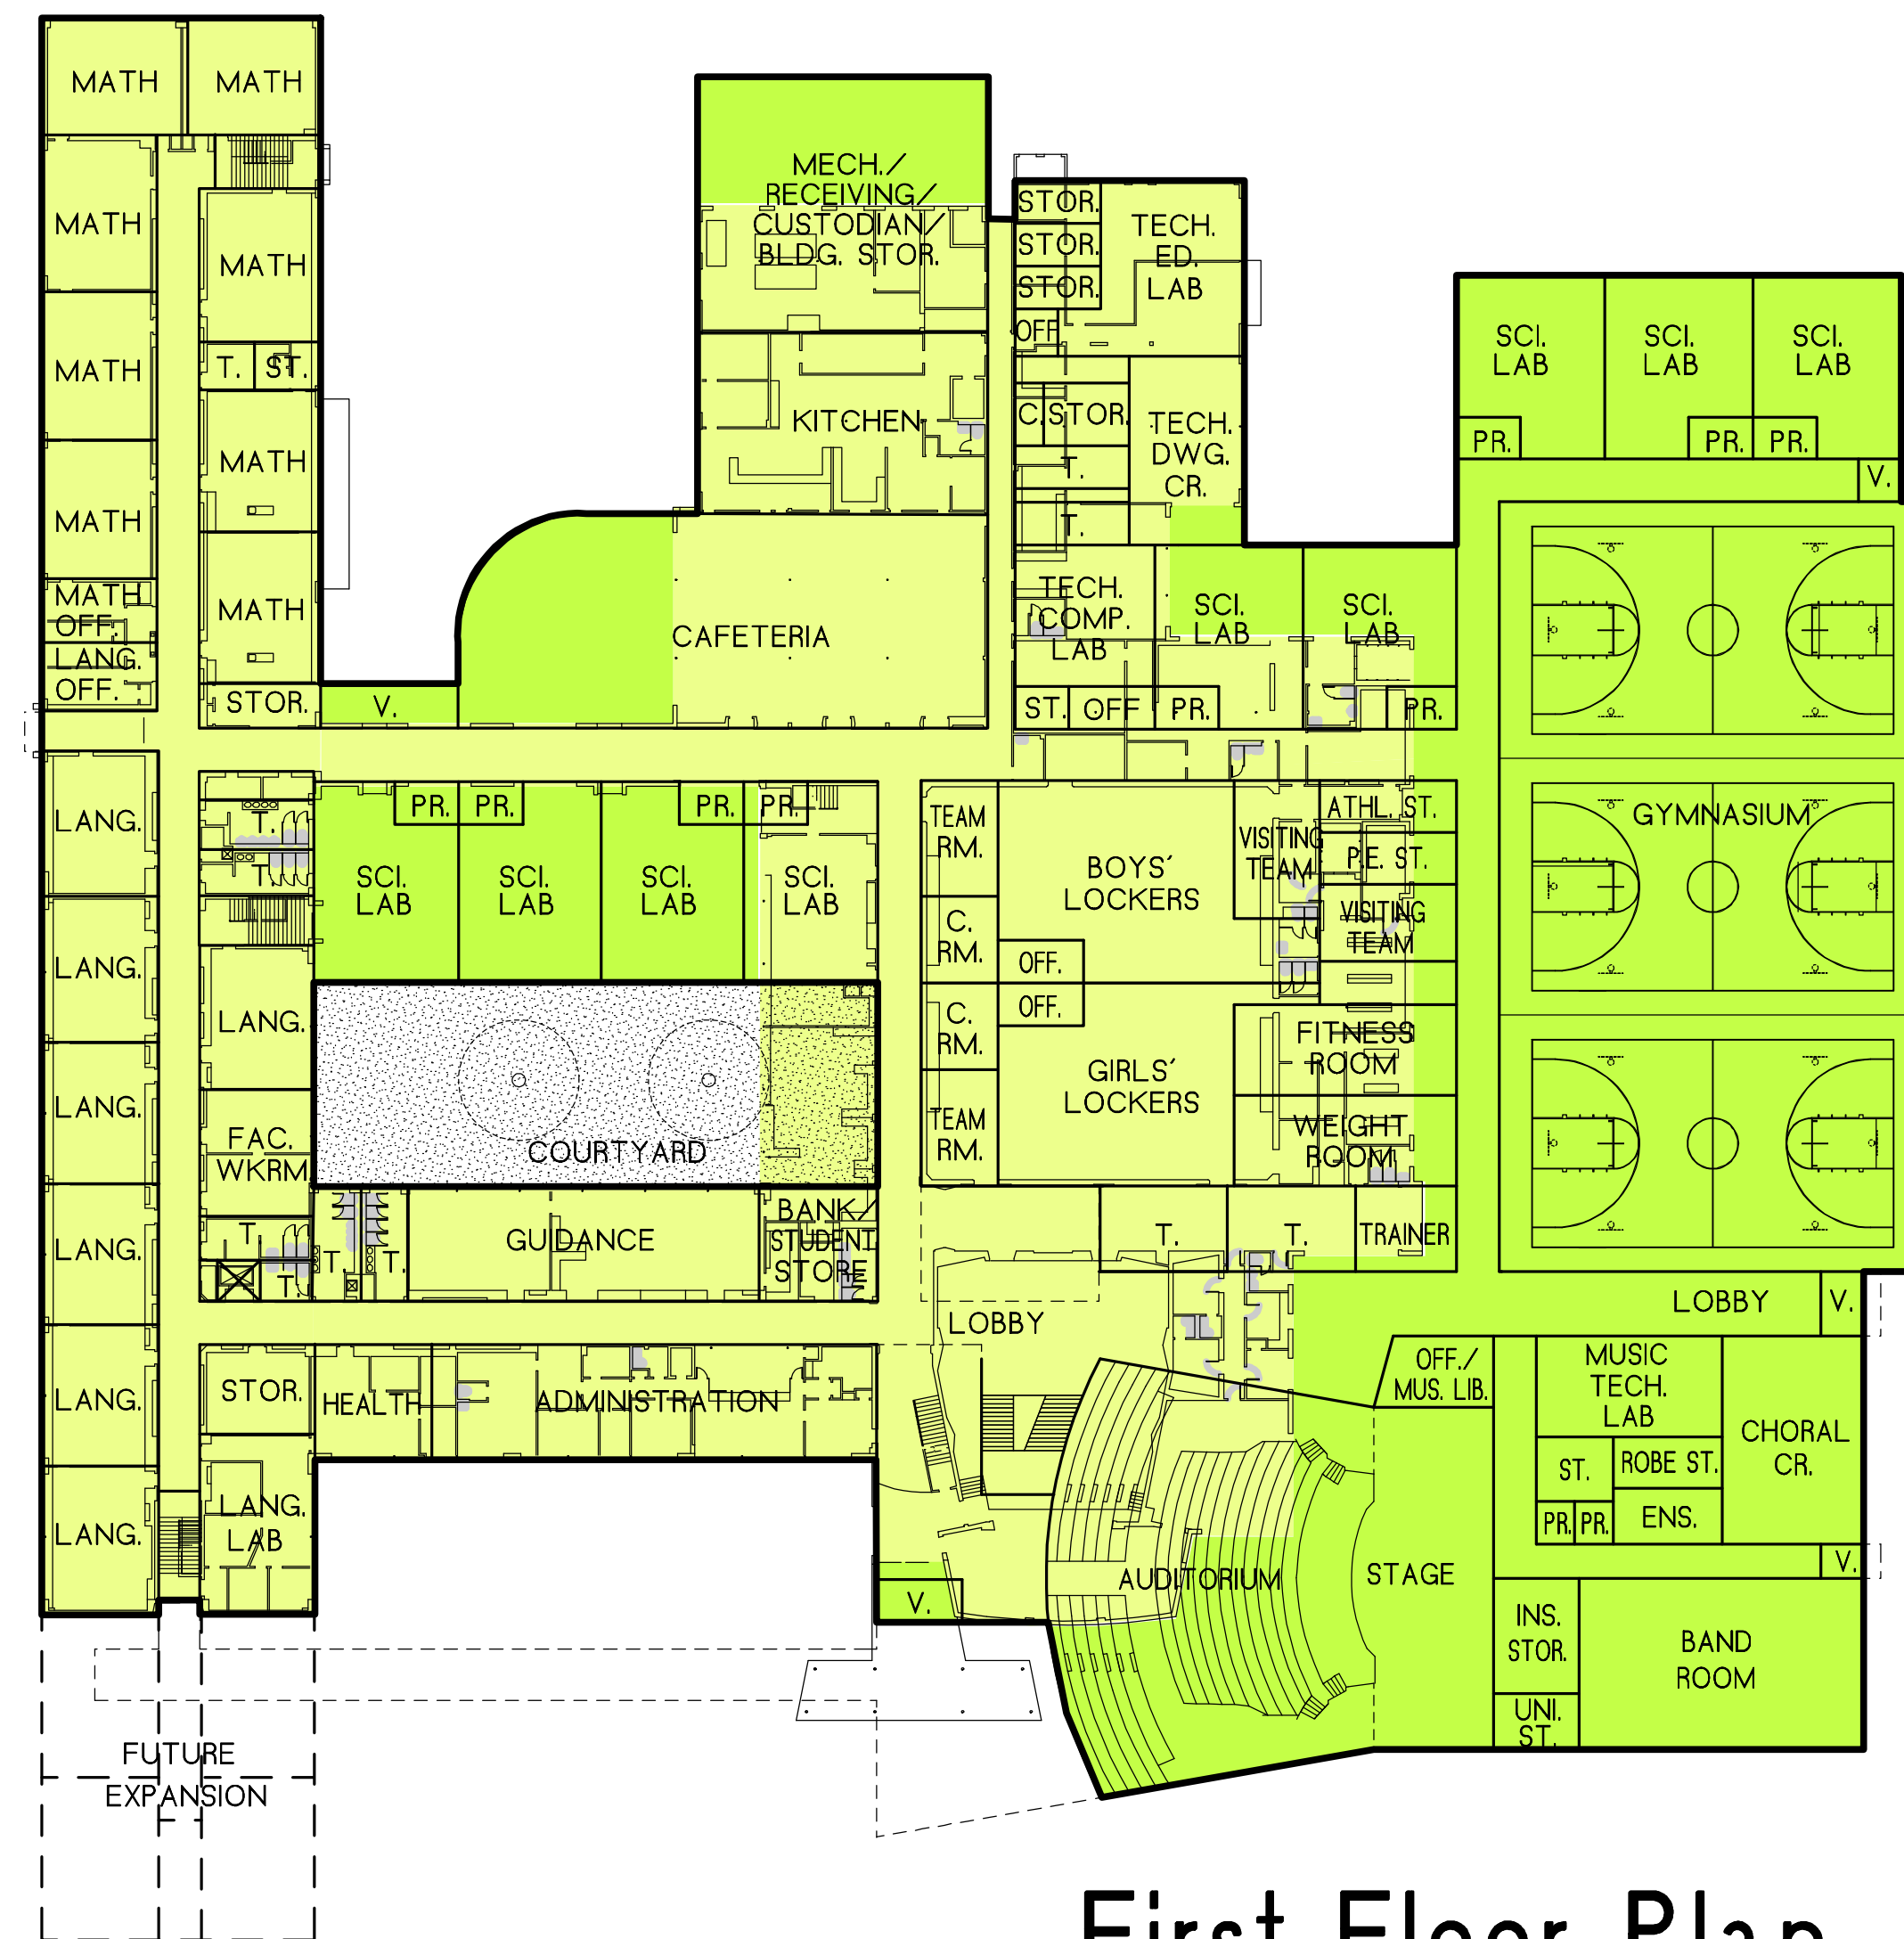

First Floor Plan




Second Floor Plan

NEW VS. EXISTING


EXISTING TO BE RENOVATED



NEW CONSTRUCTION

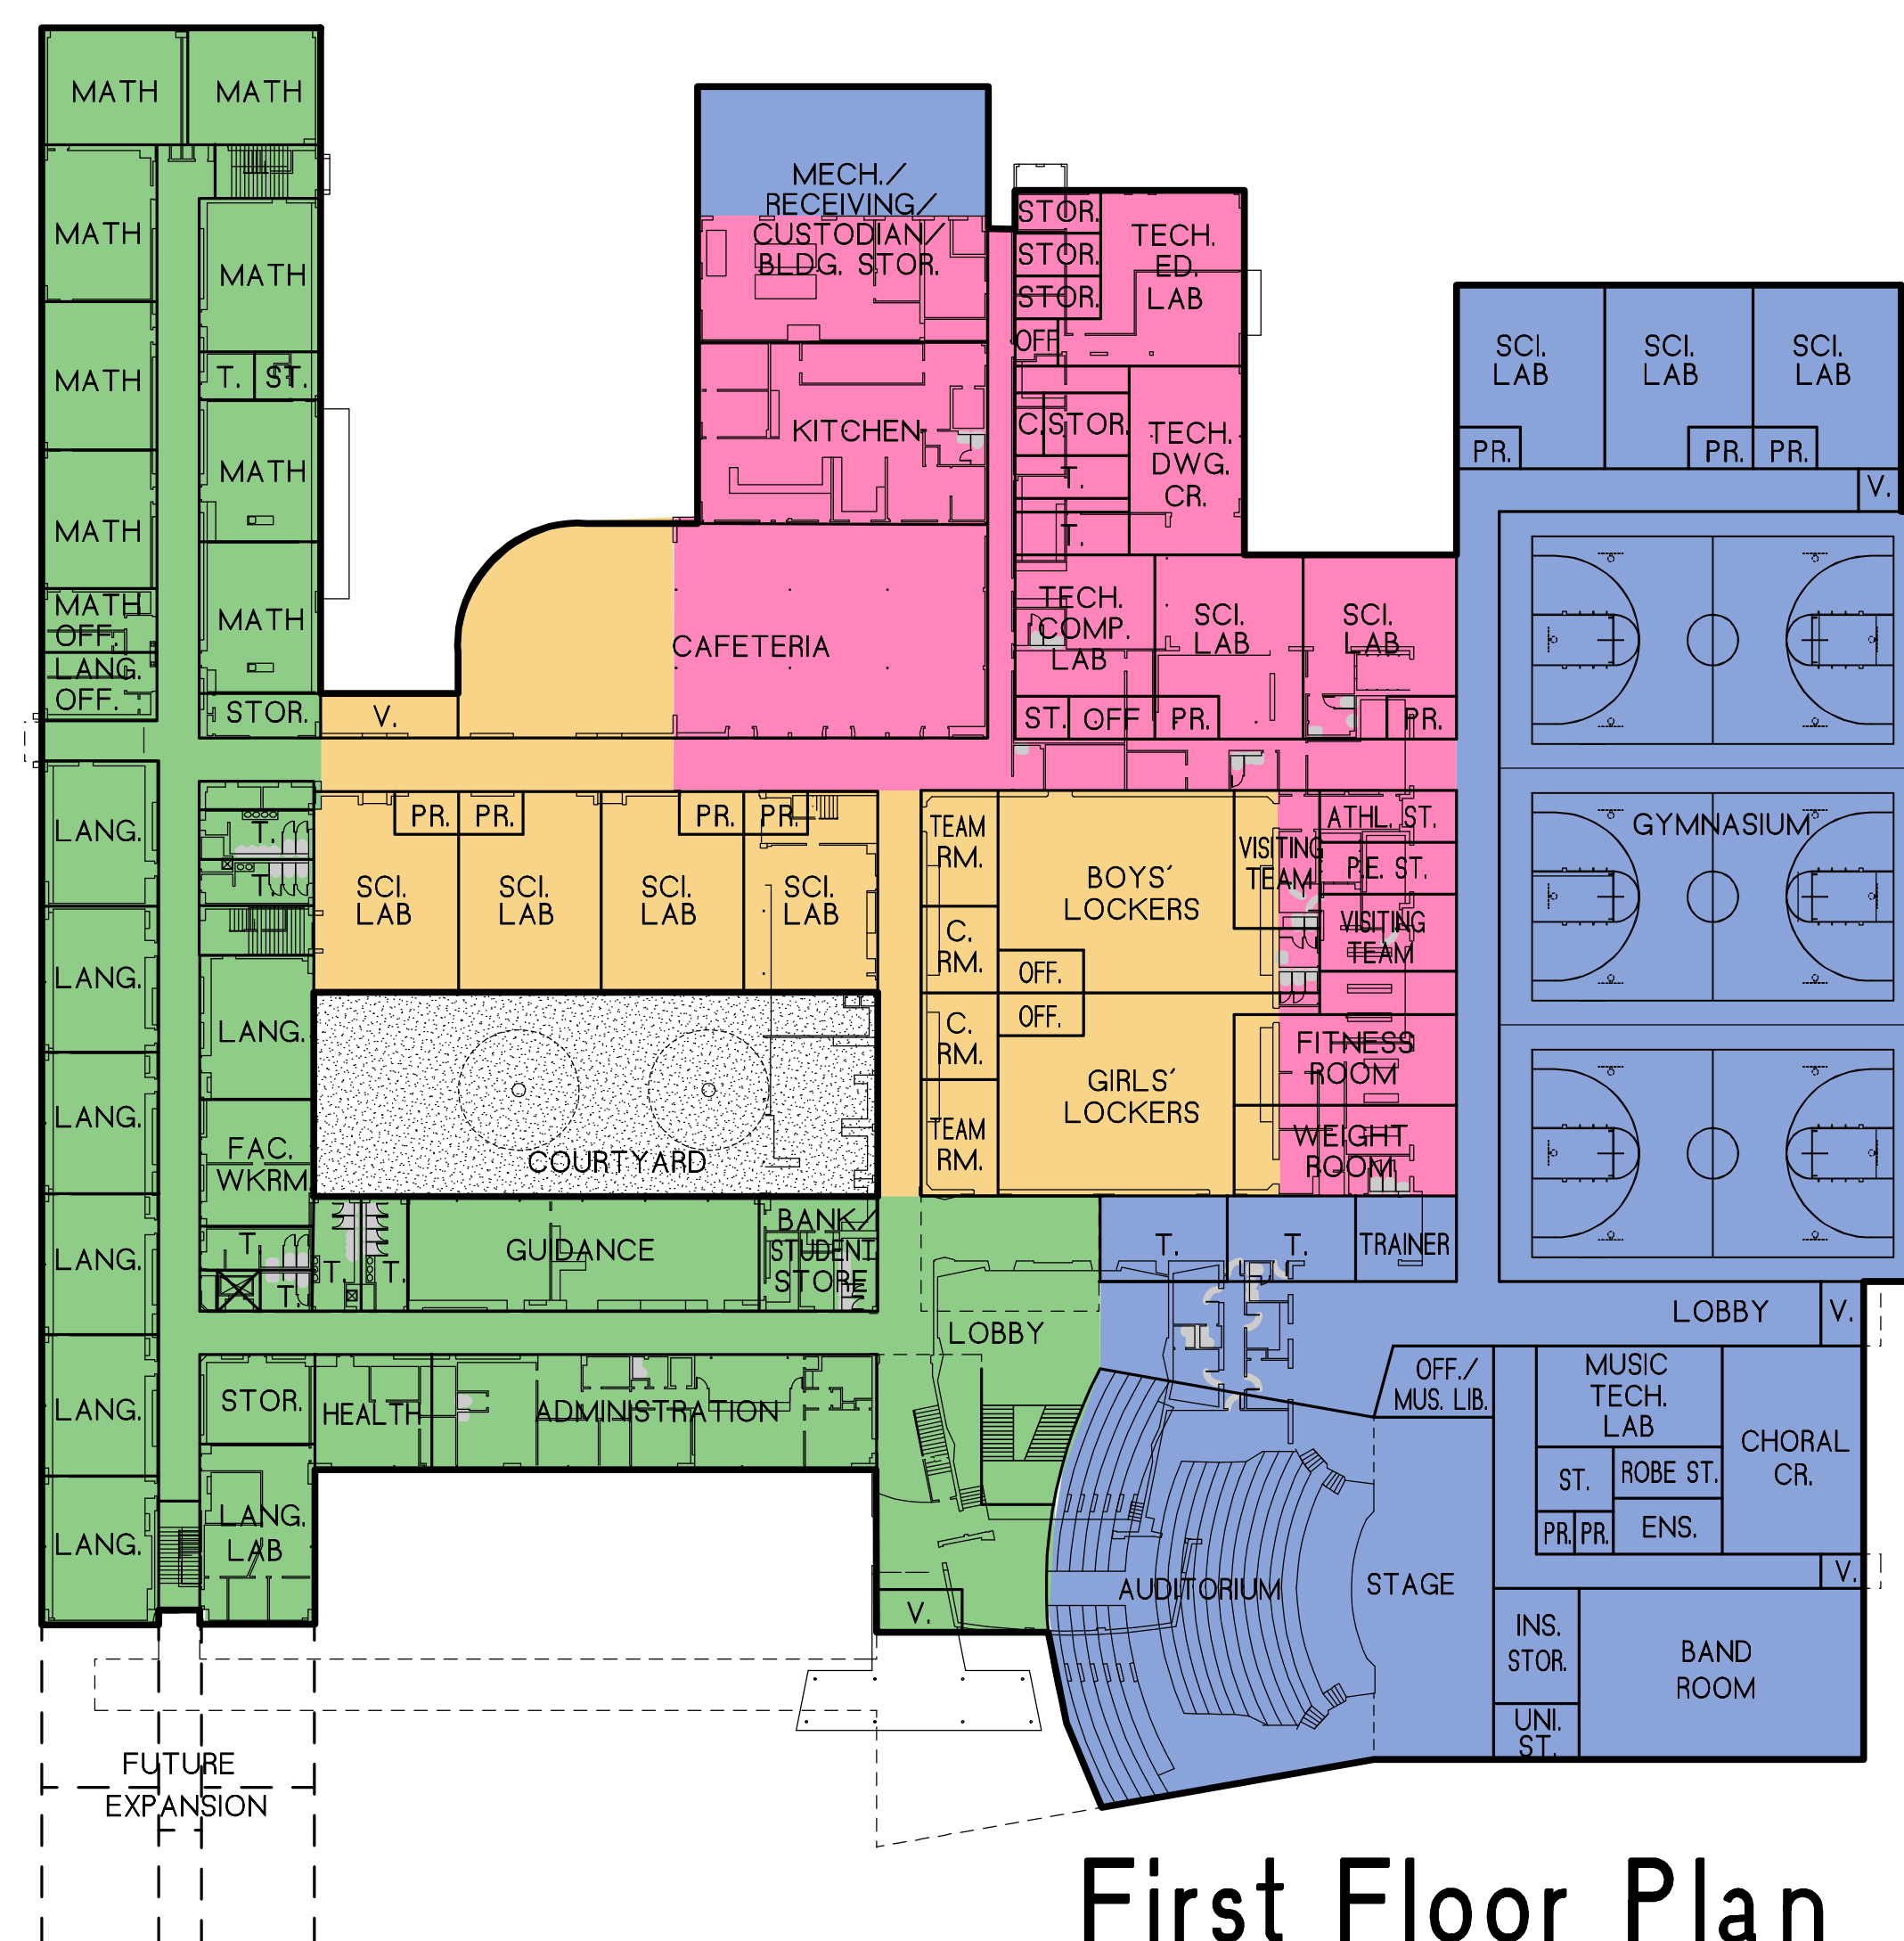

First Floor Plan

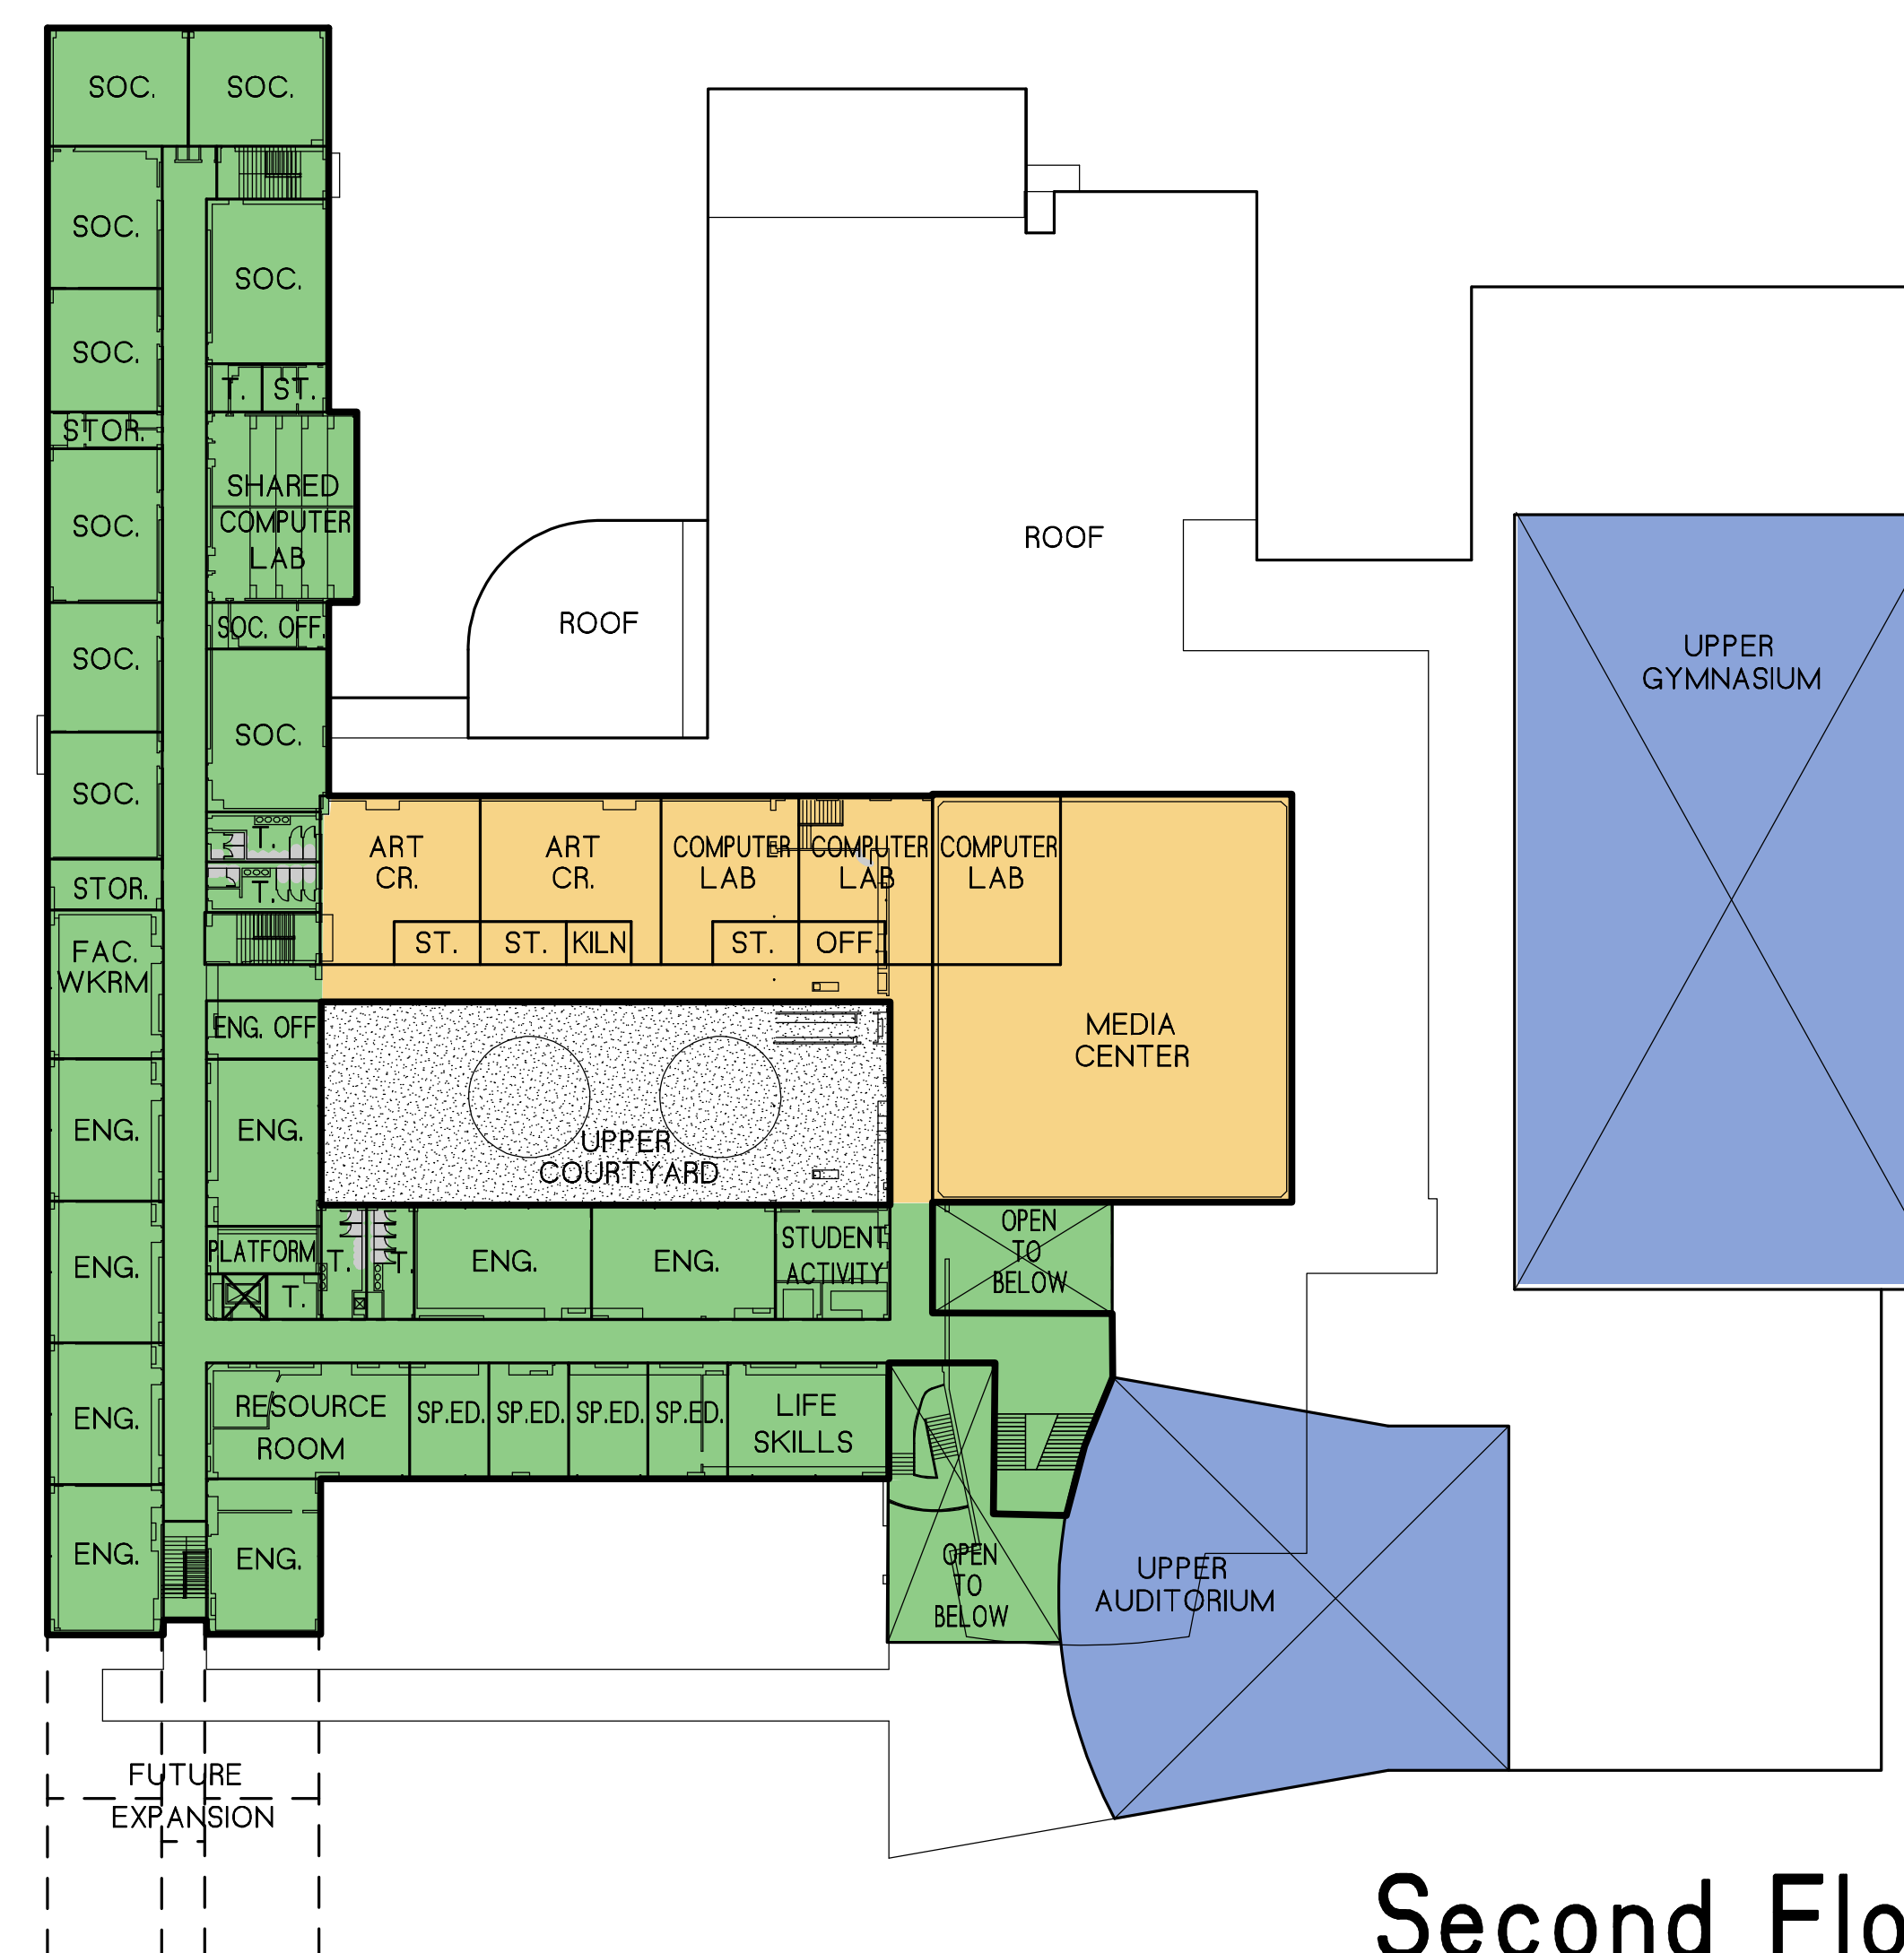

Second Floor Plan

PHASING AND SCHEDULE

PHASE I



PHASE II



PHASE III



PHASE IV




MO./YR.

6/X

6/X+1

6/X+2

6/X+3

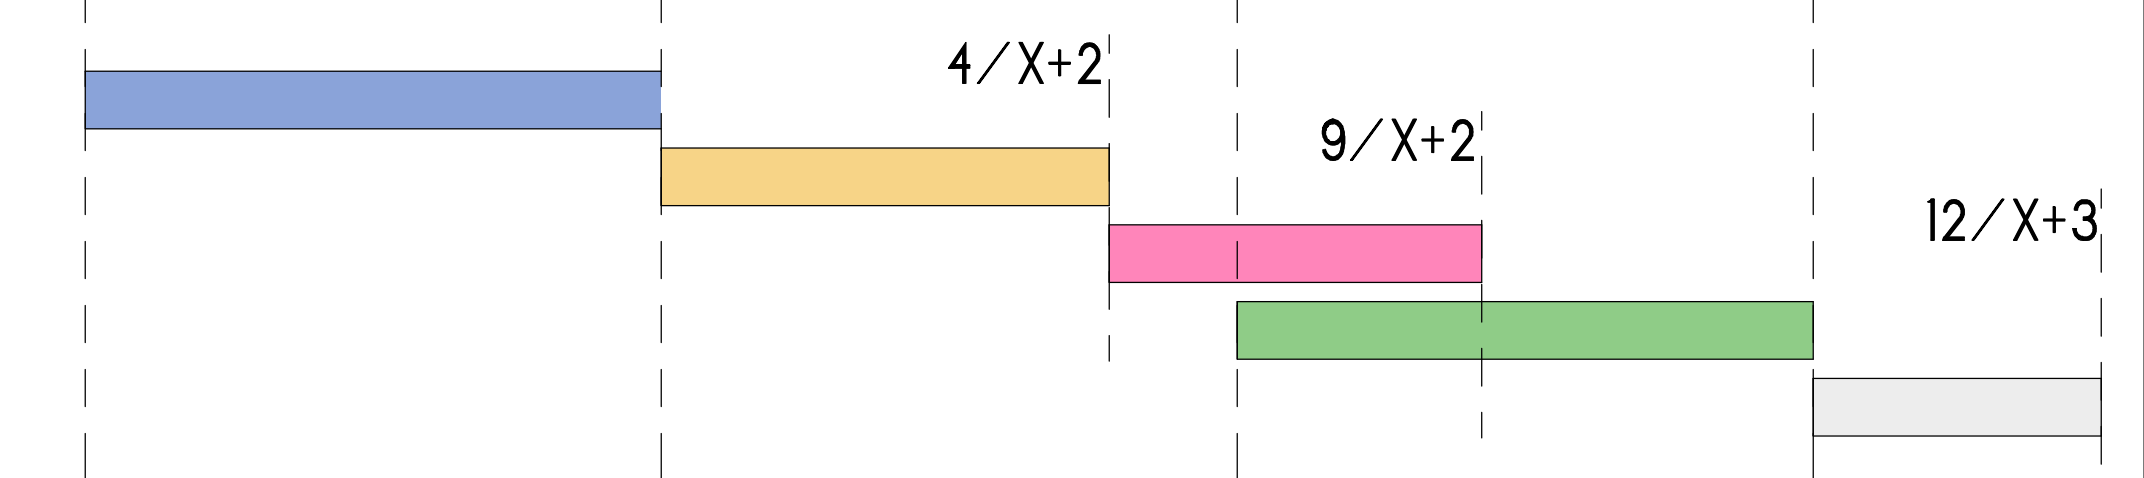

Hanover High School
Hanover, Massachusetts

October 19, 2004

0 20 40 80



HMFH Architects, Inc.