



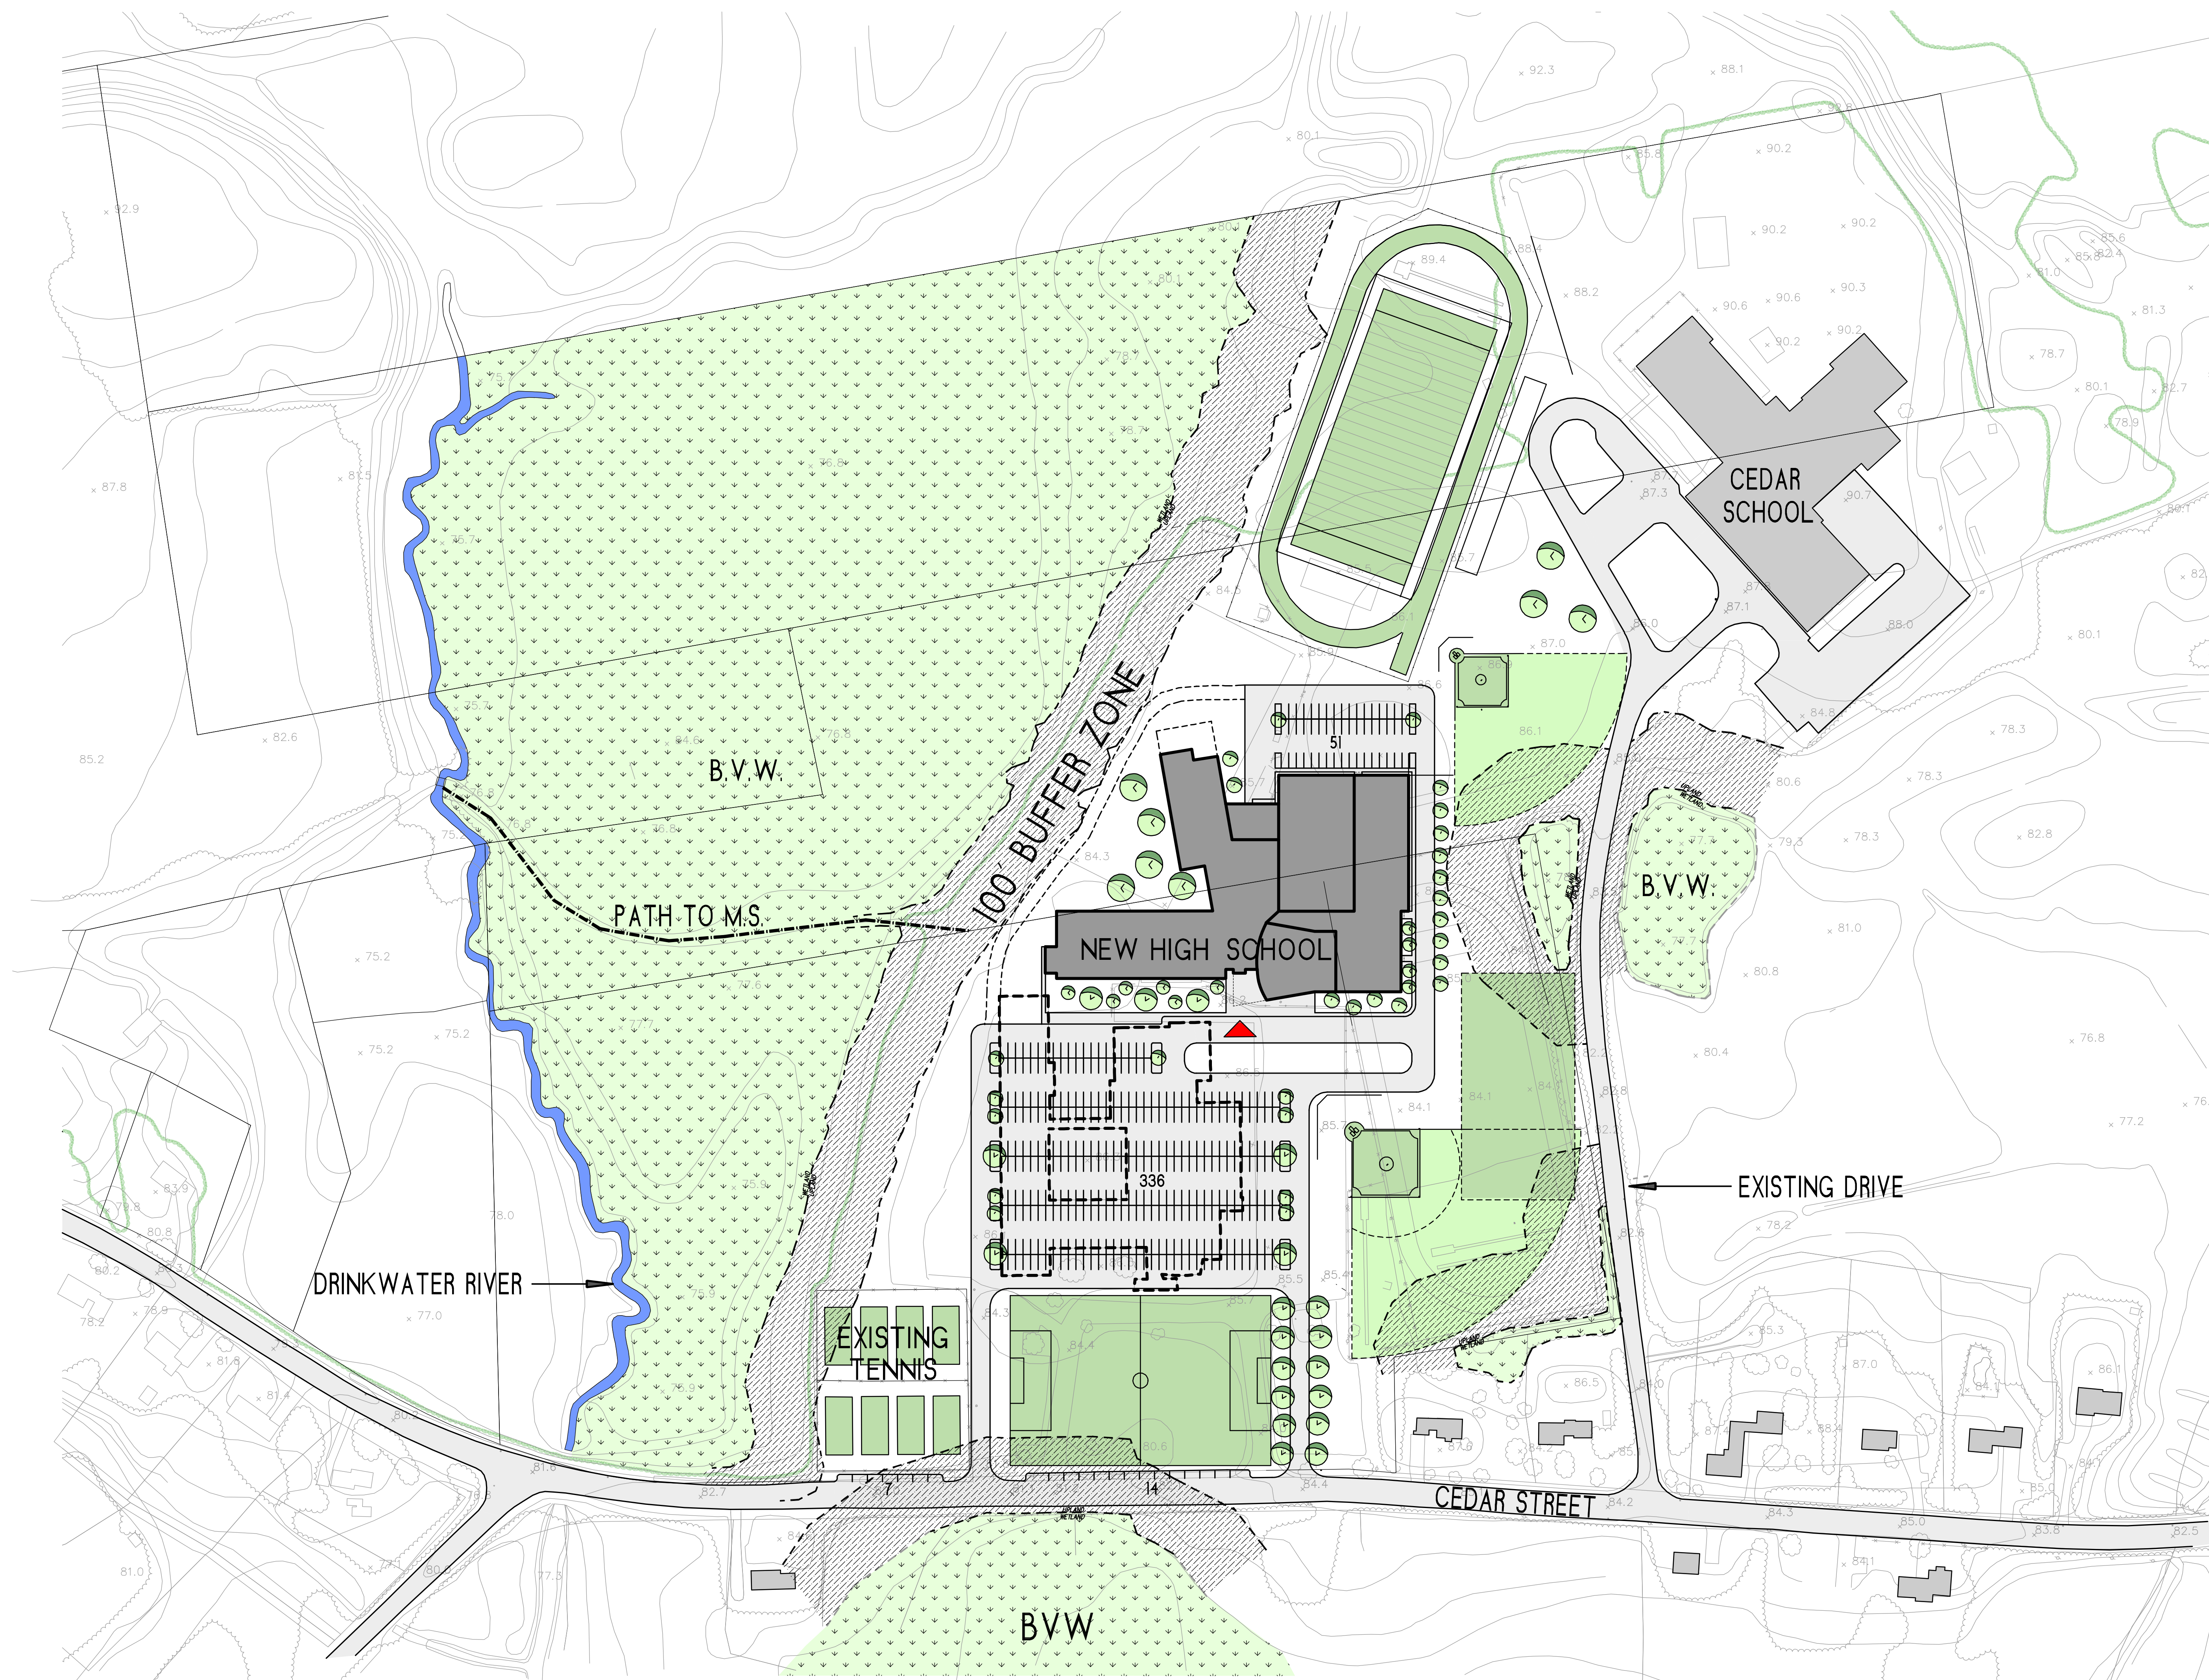


Hanover High School Hanover, Massachusetts

October 19, 2004

0 100 200 400

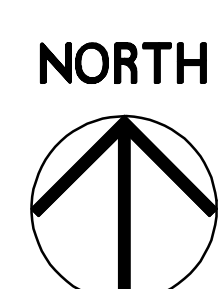

SITE CONCEPT for NEW
(B – revised)
(408 Parking Spaces Shown)

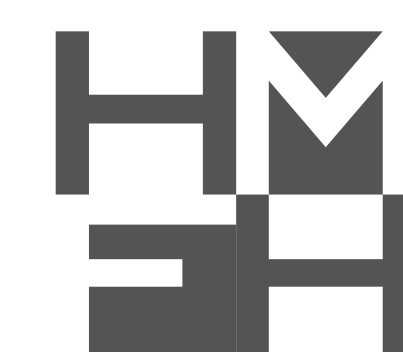

HMFH Architects, Inc.