

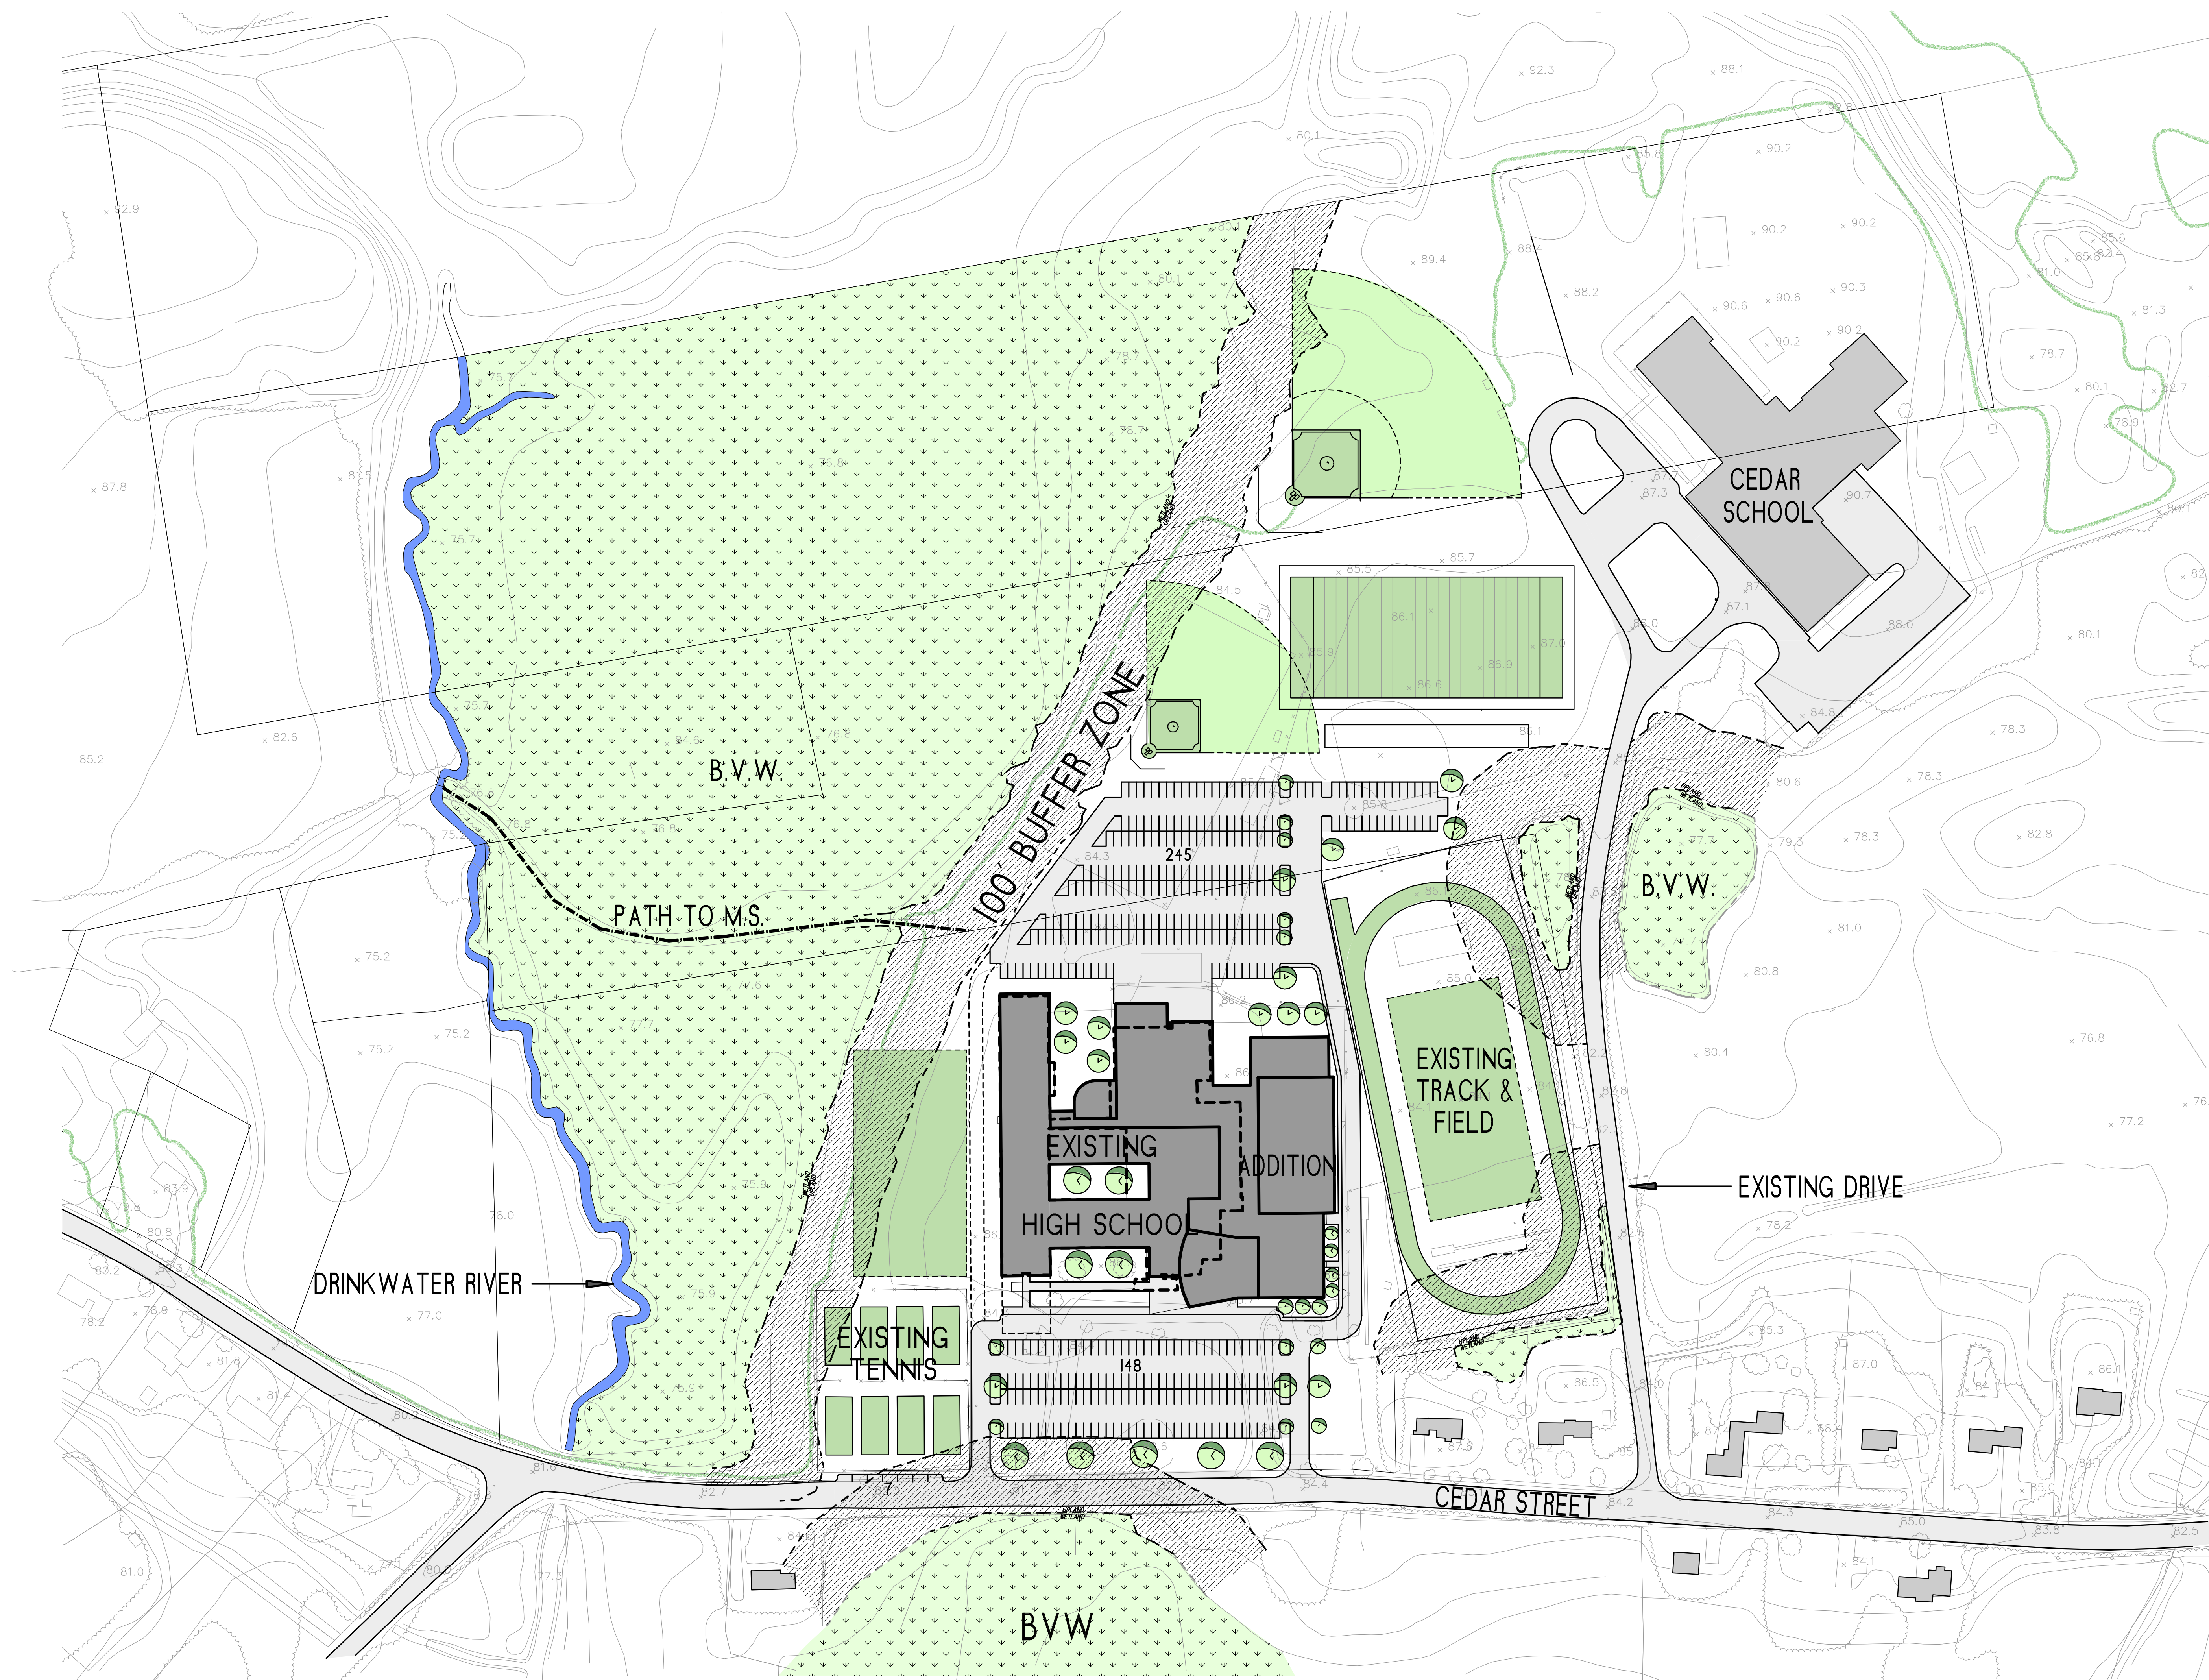


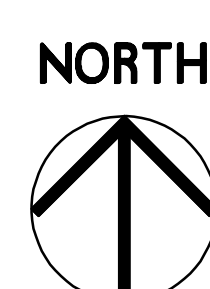

Hanover High School Hanover, Massachusetts

October 19, 2004

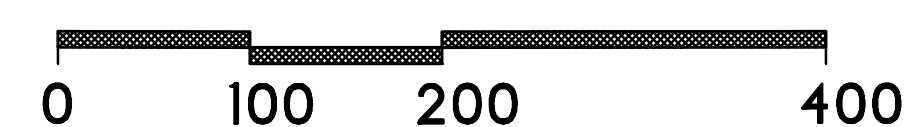

SITE CONCEPT for RENOVATION

(400 Parking Spaces Shown)



HMFH Architects, Inc.